

Victorian Park

Address:
 OLD TOWN PARKER
 PARKER, COLORADO

Designer: *HERM*

Sales: RICK BELLEFEUILLE

Scale: NOTED

Date: 01-08-07

Revisions:

01.08.07 ORIGINAL DRAWING	<i>HERM</i>
03.06.07 R1	<i>HERM</i>
06.05.08 R2 detailed drawing	<i>HERM</i>
06.06.08 R2C1 copy change	<i>HERM</i>
07.01.08 R3 changed cap style	<i>HERM</i>
reduced iron work size	


DIRECTIONAL SPECS		
A CAP	MATERIAL	PRECAST CONCRETE (OTHERS)
	FINISH	T.B.D.
	COLOR	SAN DIEGO BUFF 5237
B STONE	TYPE	BRICK VENEER
	COLOR	TBD
	SUBSTRATE	PLYWOOD OVER STEEL
C STRUCTURE	MATERIAL	ROLLED STEEL
	TYPE	SQUARE TUBE
	SIZE	1"x1"
	PAINT	DUPONT BLACK
D F.C.O.	MATERIAL	STEEL
	THICKNESS	T.B.D.
	FINISH	GLOSS
	COLOR	DUPONT BLACK
E F.C.O.	MATERIAL	PVC
	THICKNESS	1/2" (TWO LAYER)
	FINISH	GLOSS
	COLOR	DUPONT BLACK (BACKER) DUPONT WHITE (COPY)
F STRUCTURE	MATERIAL	STEEL
	TYPE	SQUARE TUBE
	PAINT	DUPONT BLACK
G ROUTED FACE	TYPE	ALUMINUM
	COLOR	DUPONT #LS109
	BACKUP	#7328 WHITE ACRYLIC
H BASE	TYPE	12"x12"x2" STONE TILE VENEER
	COLOR	BUFF DIMENSIONAL FLAGSTONE
	MFG.	HIGH PLAINS STONE
	SUBSTRATE	PLYWOOD OVER STEEL
SHOP DRAWING REQUIRED		YES
ENGINEERING DRAWING REQUIRED		YES

GENERAL NOTES:

ESTIMATING	FLUORESCENT ILLUMINATION
PRODUCTION	FLUORESCENT ILLUMINATION
	FACES TO BE INSTALLED WITH COUNTERSUNK SCREWS
INSTALL	GRADE ANGLE MAY AFFECT INSTALL
P. MANAGER	FIELD VERIFY GRADE OF PROPERTY AT INSTALL LOCATION

COLOR KEY	
COLOR	SAN DIEGO BUFF 5237 PRECAST CONCRETE
COLOR	TBD COLUMNS
COLOR	T.B.D BASE
PAINT	DUPONT BLACK STRUCTURE, CABINETS, F.C.O.
PAINT	DUPONT WHITE F.C.O.
PLASTIC	WHITE BACK-UP ACRYLIC
PAINT	DUPONT #LS109 NEUTRAL PUTTY ROUTED CABINETS

NOTE: UNLESS OTHERWISE NOTED, THE COLORS DEPICTED ON THIS RENDERING MAY NOT MATCH ACTUAL COLORS ON FINISHED DISPLAY. PLEASE REFER TO COLOR-CALLOUTS AND THEIR APPROPRIATE VENDOR SPECIFIED SAMPLES FOR APPROVED COLOR SPECIFICATIONS

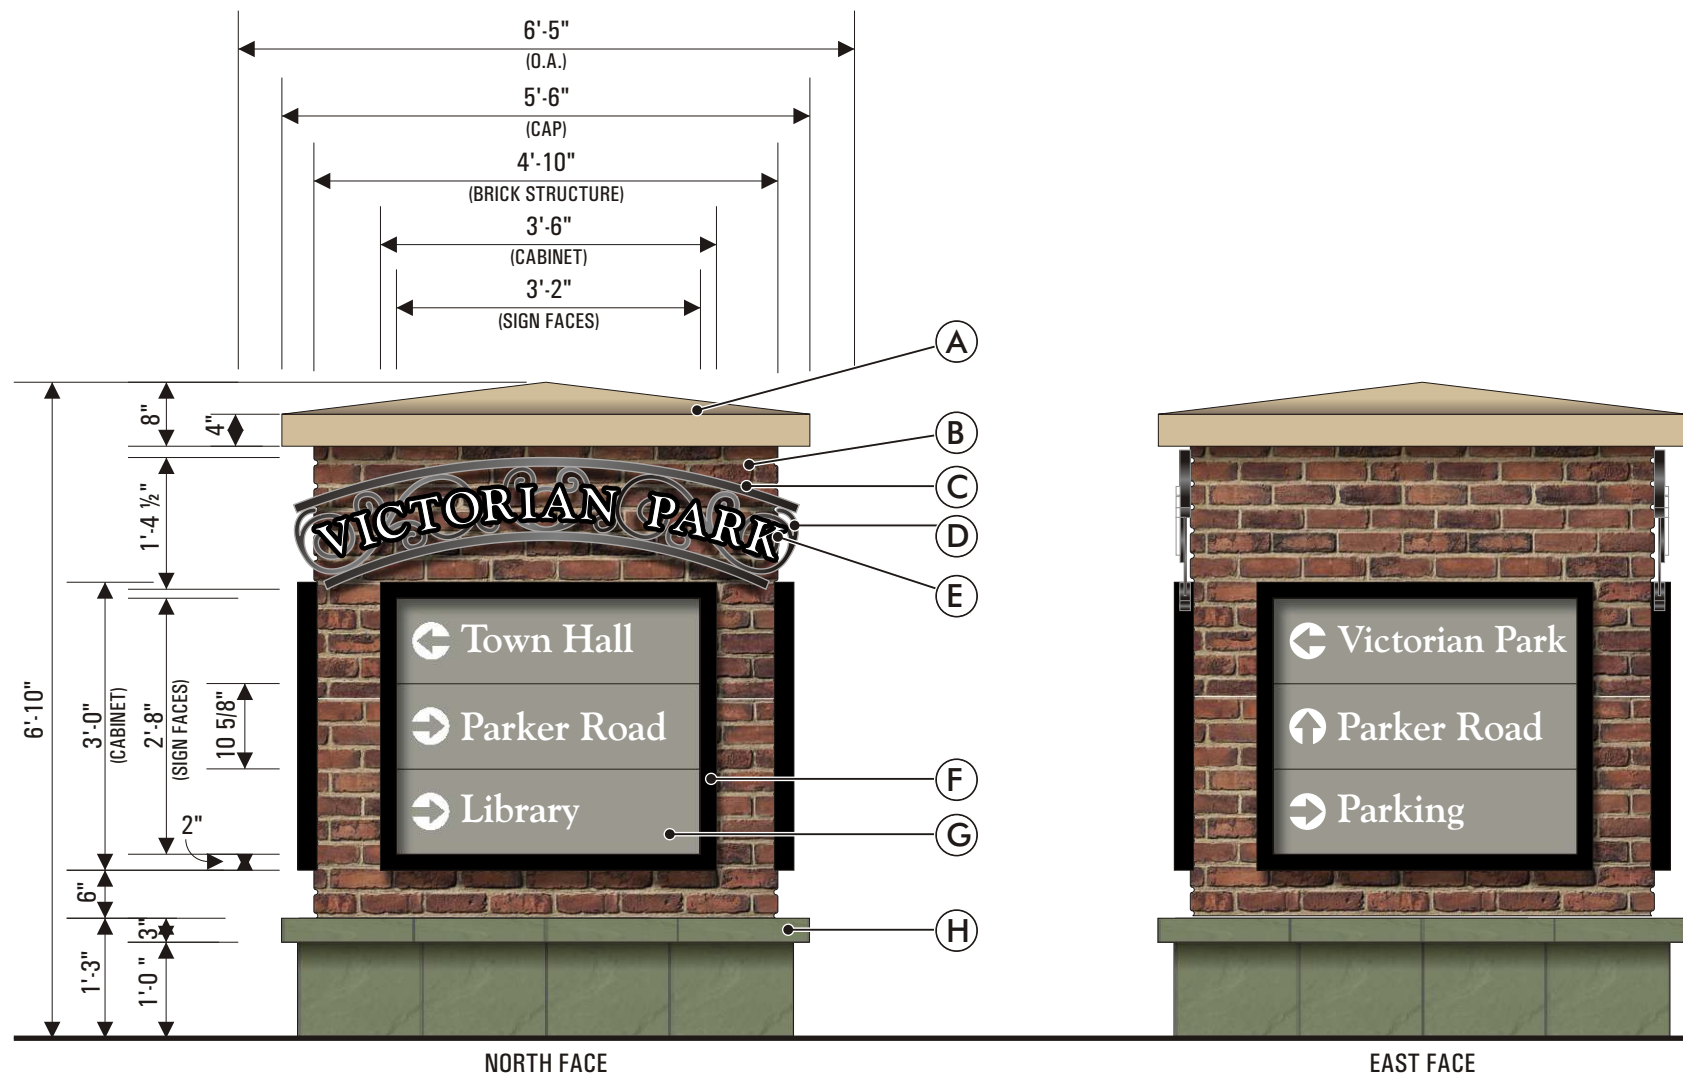

NORTH FACE

EAST FACE



SOUTH FACE

WEST FACE

OPTION 2 INTERNALLY ILLUMINATED DIRECTIONAL DISPLAY
 QUANTITY: 1 MANUFACTURE AND INSTALL
 SCALE: 1/2" = 1'-0"

DESIGN#: 061016-3R3

Page:

3

Of:

6

NOTE: UNLESS OTHERWISE NOTED, ELECTRICAL RUNS OR FINAL ELECTRICAL HOOKUP CHARGES ARE NOT INCLUDED. ILLUMINATED DISPLAYS WILL BE WIRED FOR 120 VOLT POWER UNLESS OTHERWISE INDICATED.
 IF VOLTAGE IS NOT 120 PLEASE INDICATE YOUR VOLTAGE HERE.

©THIS DRAWING WAS CREATED TO ASSIST YOU IN VISUALIZING OUR PROPOSAL. THE ORIGINAL IDEAS HEREIN ARE THE PROPERTY OF YOUNG ELECTRIC SIGN COMPANY. PERMISSION TO COPY OR REVISE THIS DRAWING CAN ONLY BE OBTAINED THRU A WRITTEN AGREEMENT WITH YESCO. SEE YOUR SALES REPRESENTATIVE OR CALL THE NEAREST OFFICE OF YOUNG ELECTRIC SIGN COMPANY.